



Foundation & attached frame drawing for SC100

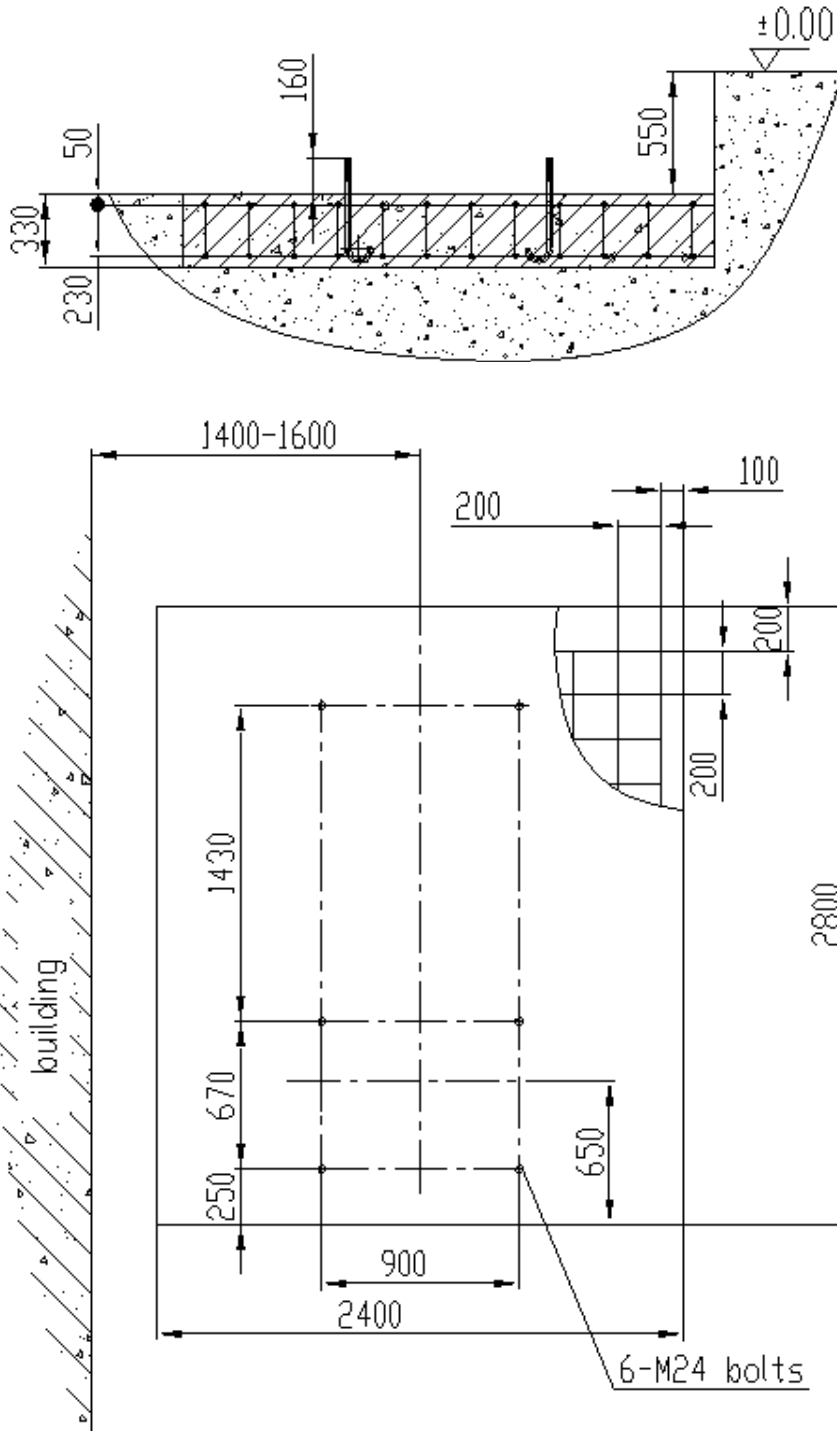

Hoist foundation

- Remark : 1.concrete \geq C30;
 2.The ground pressure under the foundation should be more than 0.15MPa.

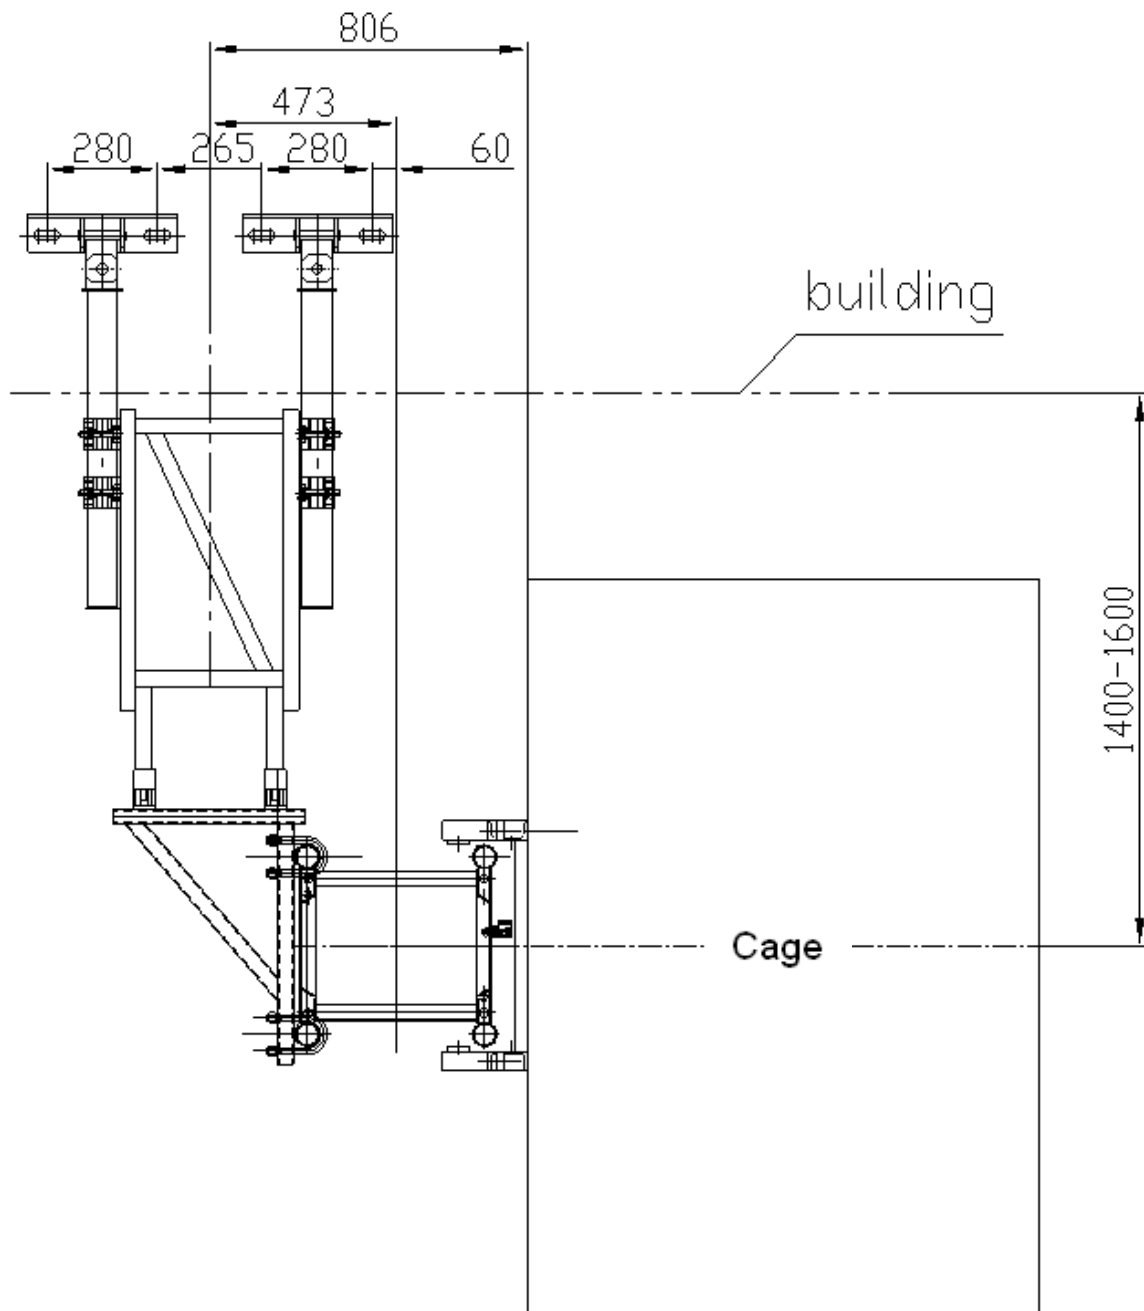

Attached frame layout

1. The layout requires the entrance width of building to be broadened accordingly.